



FRONT VIEW

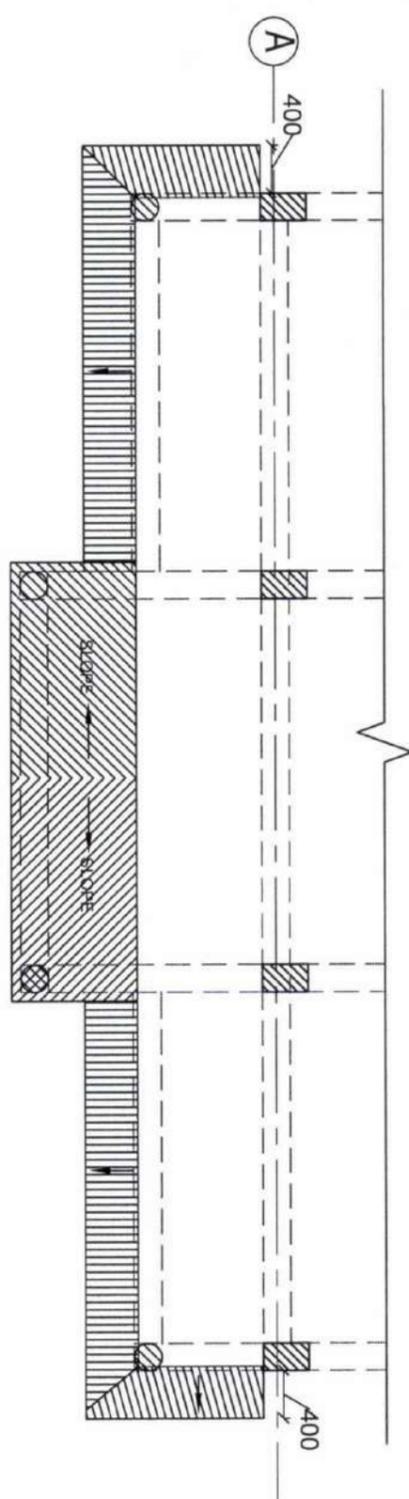


TOP VIEW
(OVER BASEMENT PORTION)

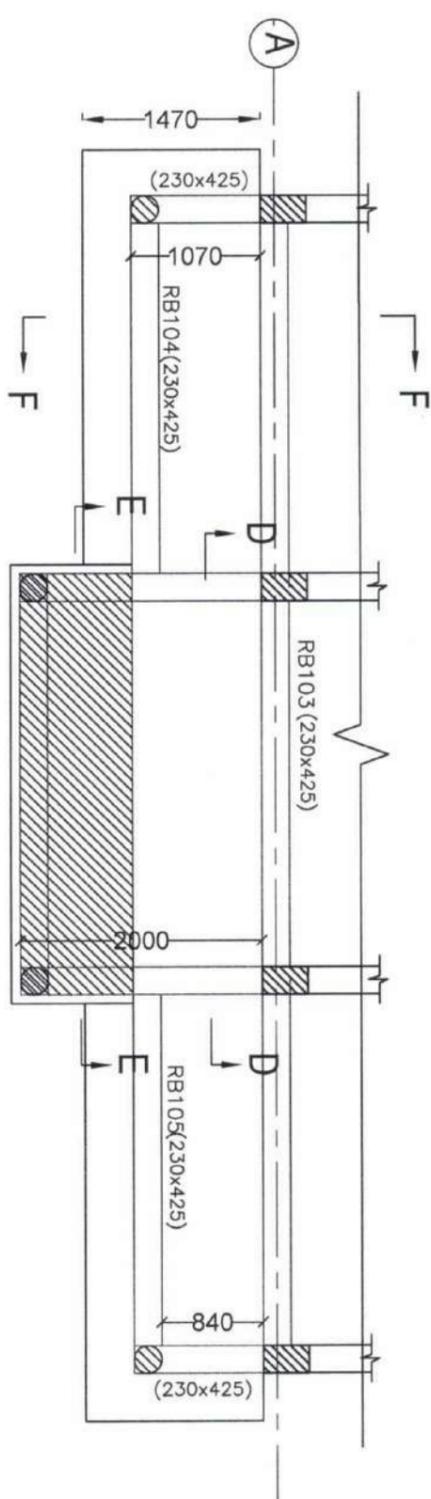


ROOF BEAM LAYOUT
(OVER BASEMENT PORTION)

Seismic Zone II / III, Steel Grade : Fe500


Grade Of Concrete : M25 For Radial Distance More Than 50 Km From Coast line
: M30 For Radial Distance Up To 50 Km From Coast line

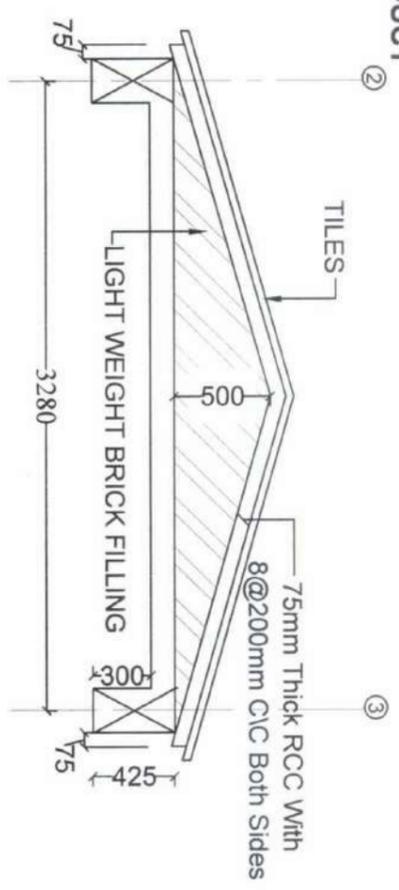

SECTION E-E

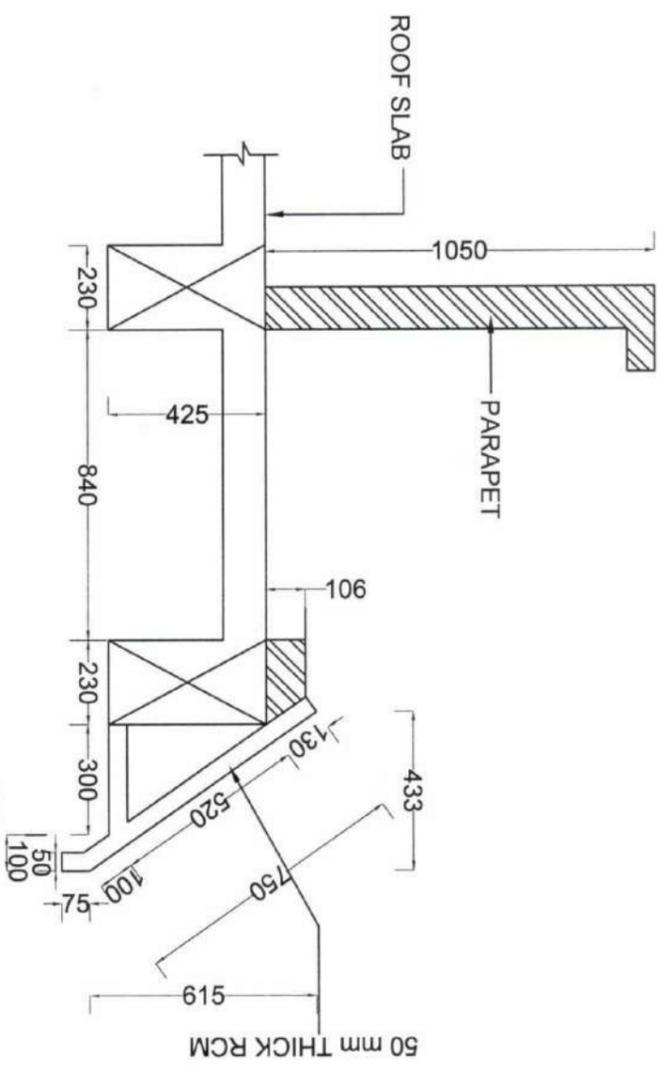

SECTION F-F

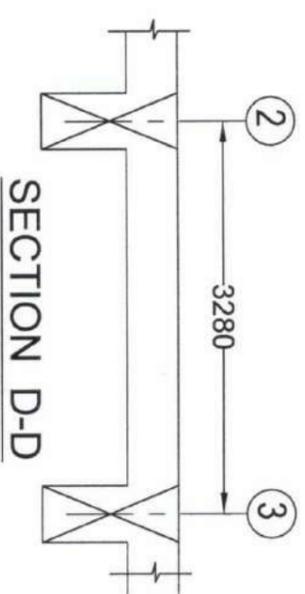

SECTION D-D

// APPROVED //
Sd/- 19 / 01 / 21
Engineer - in - Chief
PRED Vijayawada.
// TRUE COPY //
Dy. Executive Engineer, PR (Designs)
19/01/21
19/11/21

Name of work :
PROVIDING ADDITIONAL ACCOMODATION FOR
AGRICULTURE STAFF IN GRAMA SACHIVALAYAMS
(VILLAGE INPUT SHOP& VILLAGE KNOWLEDGE CENTER)

Drg. Title : ELEVATION DETAILS

Drg.No : PR / RBK / ZII & Z III / M25 / M30 / SD / 10

PANCHAYATI RAJ ENGINEERING DEPARTMENT
VIJAYAWADA.